

LEGEND



- CONSTRUCTION LIMITS
- ASPHALT PAVEMENT
- ASPHALT PAVEMENT AND BASE AGGREGATE
- CONCRETE SIDEWALK
- SALVAGED TOPSOIL, MULCH, SEED & FERTILIZER
- PROPOSED SIGN
- COORDINATES POINT
- DOOR NUMBER

NOTES

1. WIDTHS, DIMENSIONS, AND LOCATIONS OF OBJECTS ARE APPROXIMATIONS OF EXISTING FIELD CONDITIONS BASED ON SURVEY. FIT EXISTING FIELD CONDITIONS WHERE APPLICABLE. ALL DIMENSIONS MEASURE TO GUTTER FLANGE OR NEAREST JOINT UNLESS OTHERWISE NOTED.

Phase 3 Construction to begin July 6th and be complete by mid/late August

Phase 3 Work Area (closed during construction)

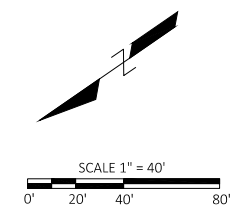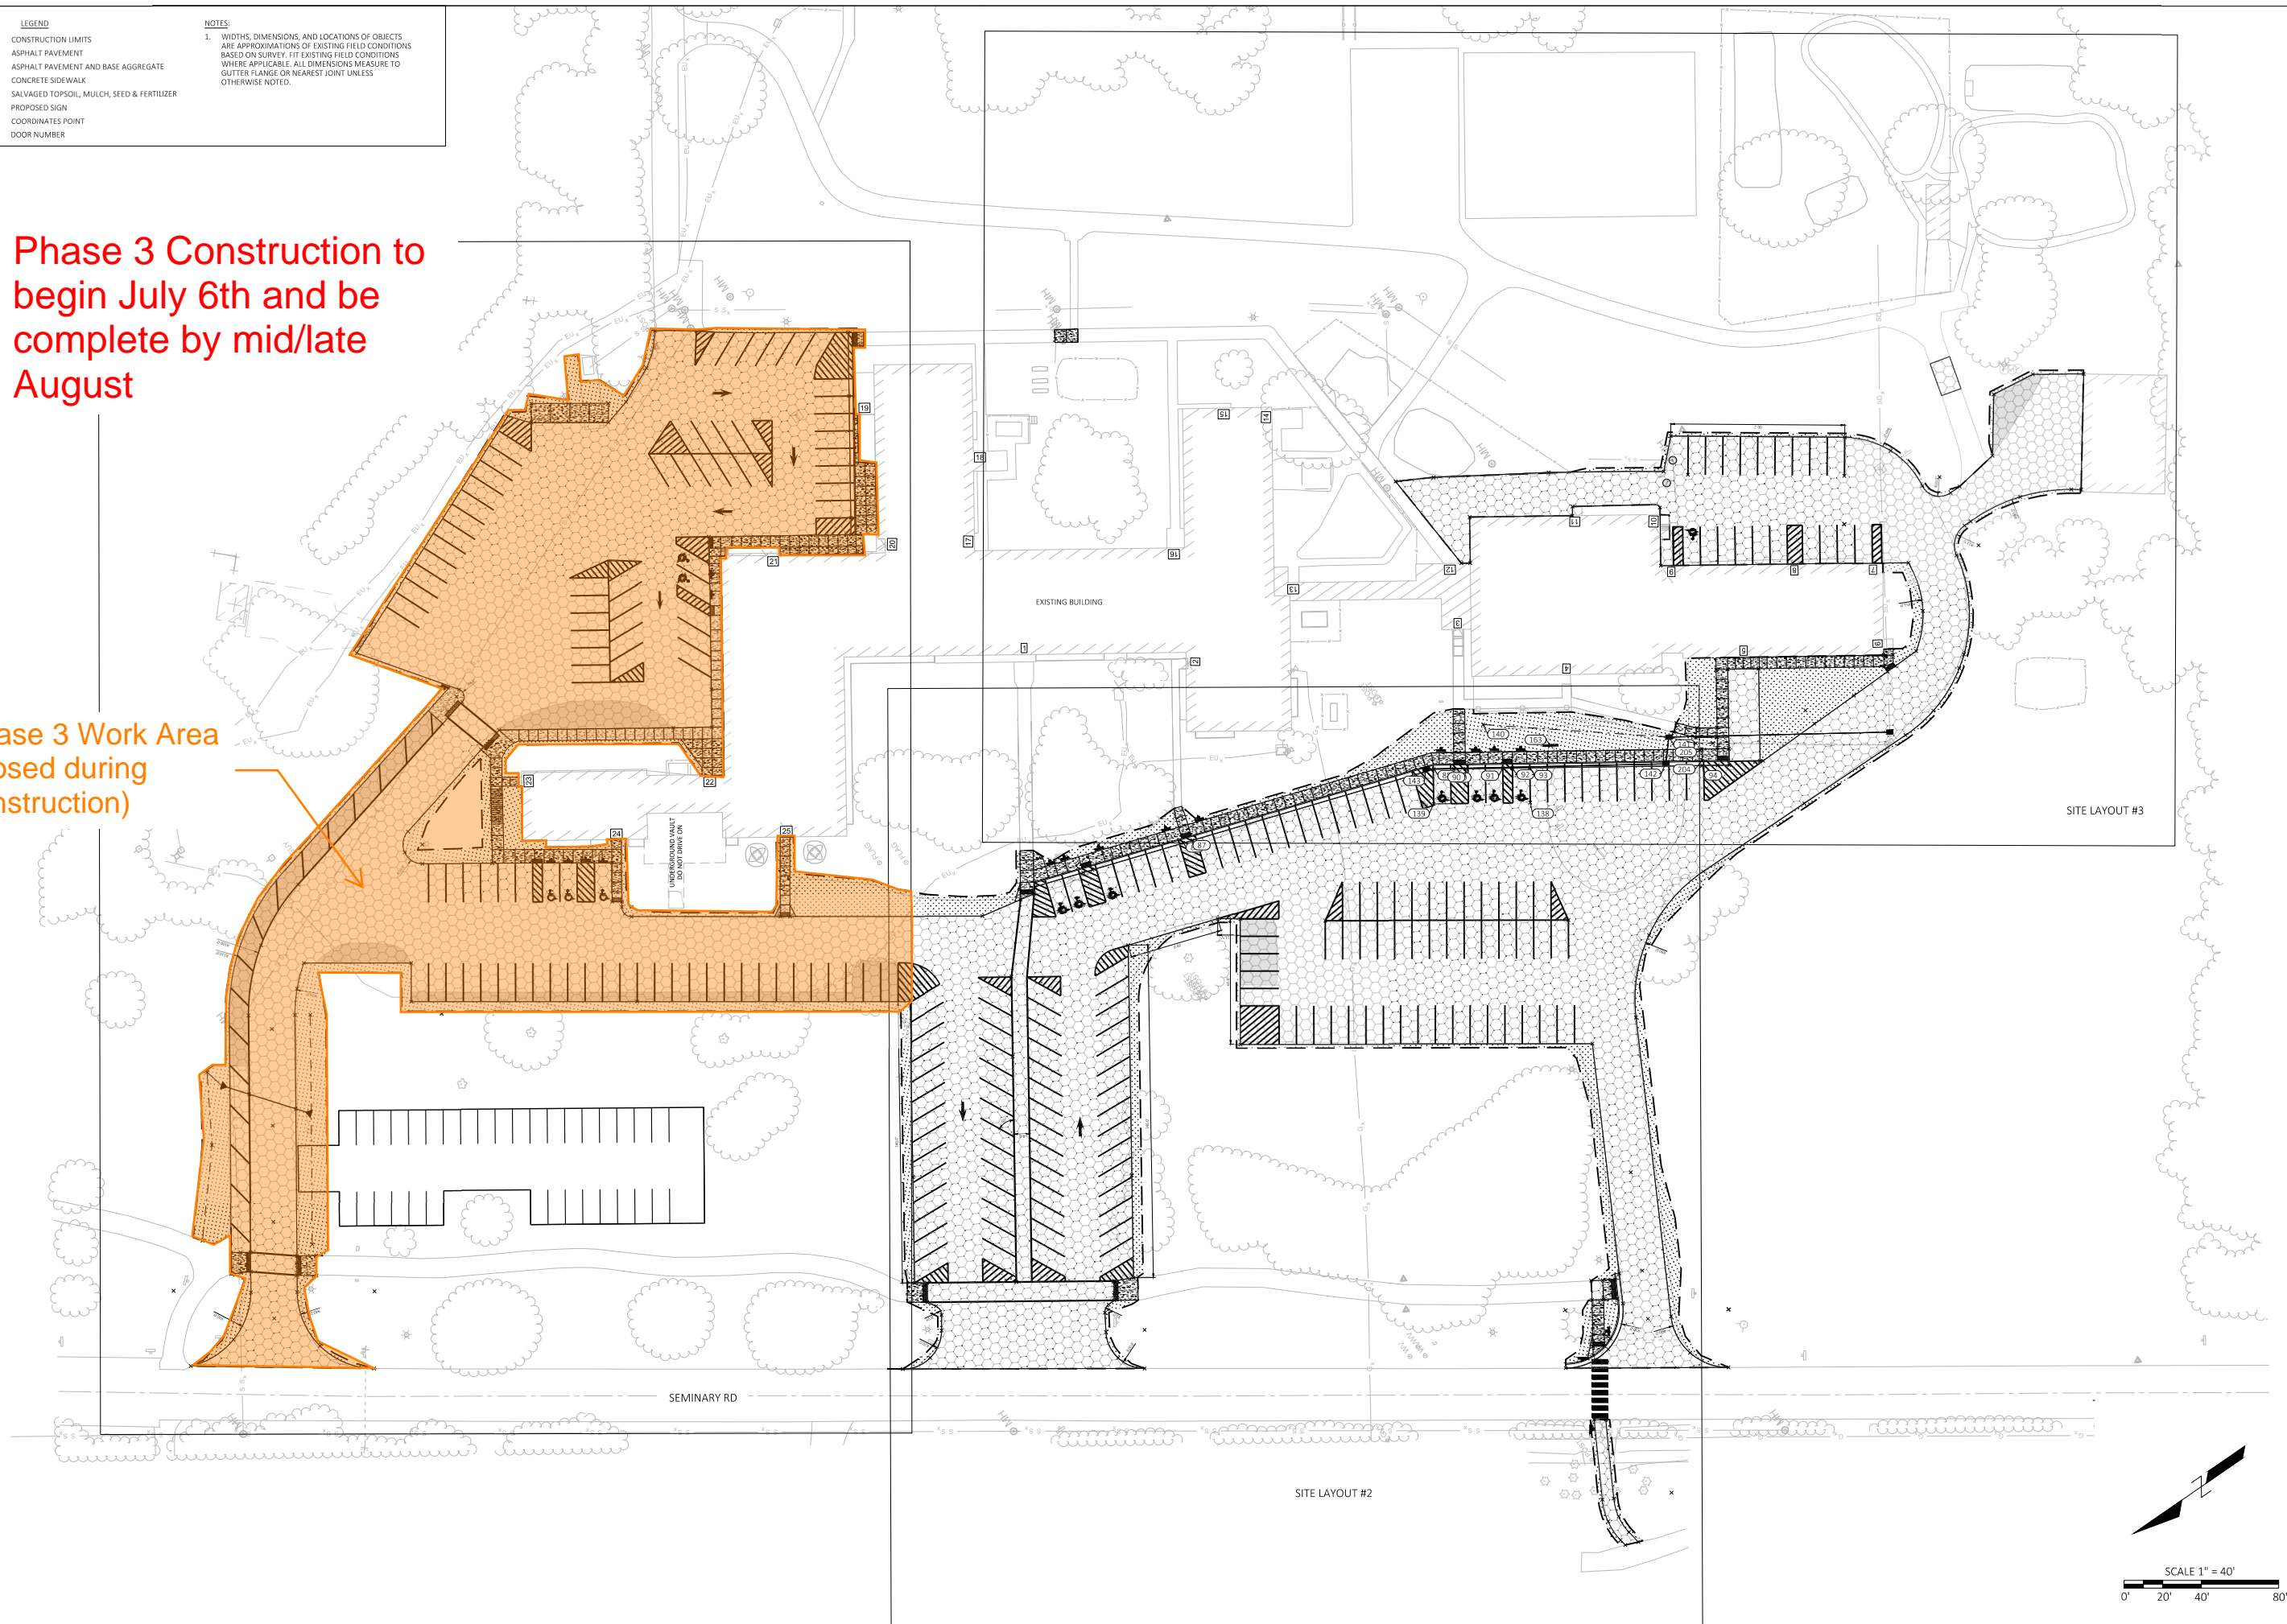

NO.	DATE	REVISION

**SITE PLAN LAYOUT OVERVIEW
NORBERT HILL CENTER PARKING LOT**

PROJECT NO.
DPW2511KAS
DATE
07/02/25
OES
SHEET NO.
CS-101