




BREAD CREEK VILLAGE LOT #24

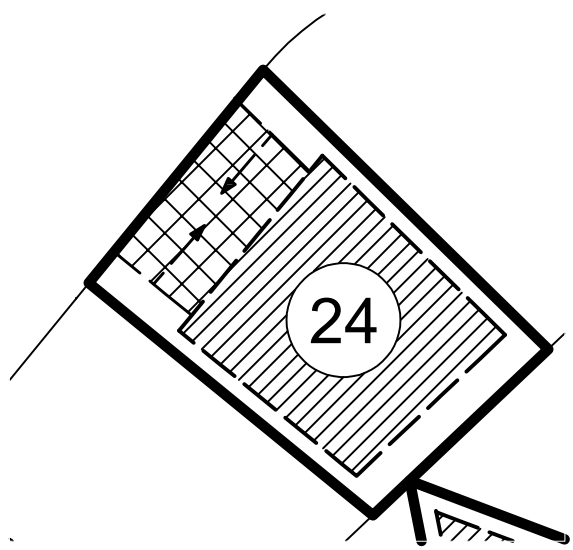


24


LOT NOTE:
SMALLER LOT
DESIGNED FOR SMALL
HOME (450 SF MIN.)

KEY:

	PROPERTY SETBACKS - BUILDABLE AREA
	DRIVEWAY - BUILDABLE AREA* *20' MAX. WIDTH, WITHIN THIS AREA

SITE PLAN
SCALE: 1/4" = 1'-0"



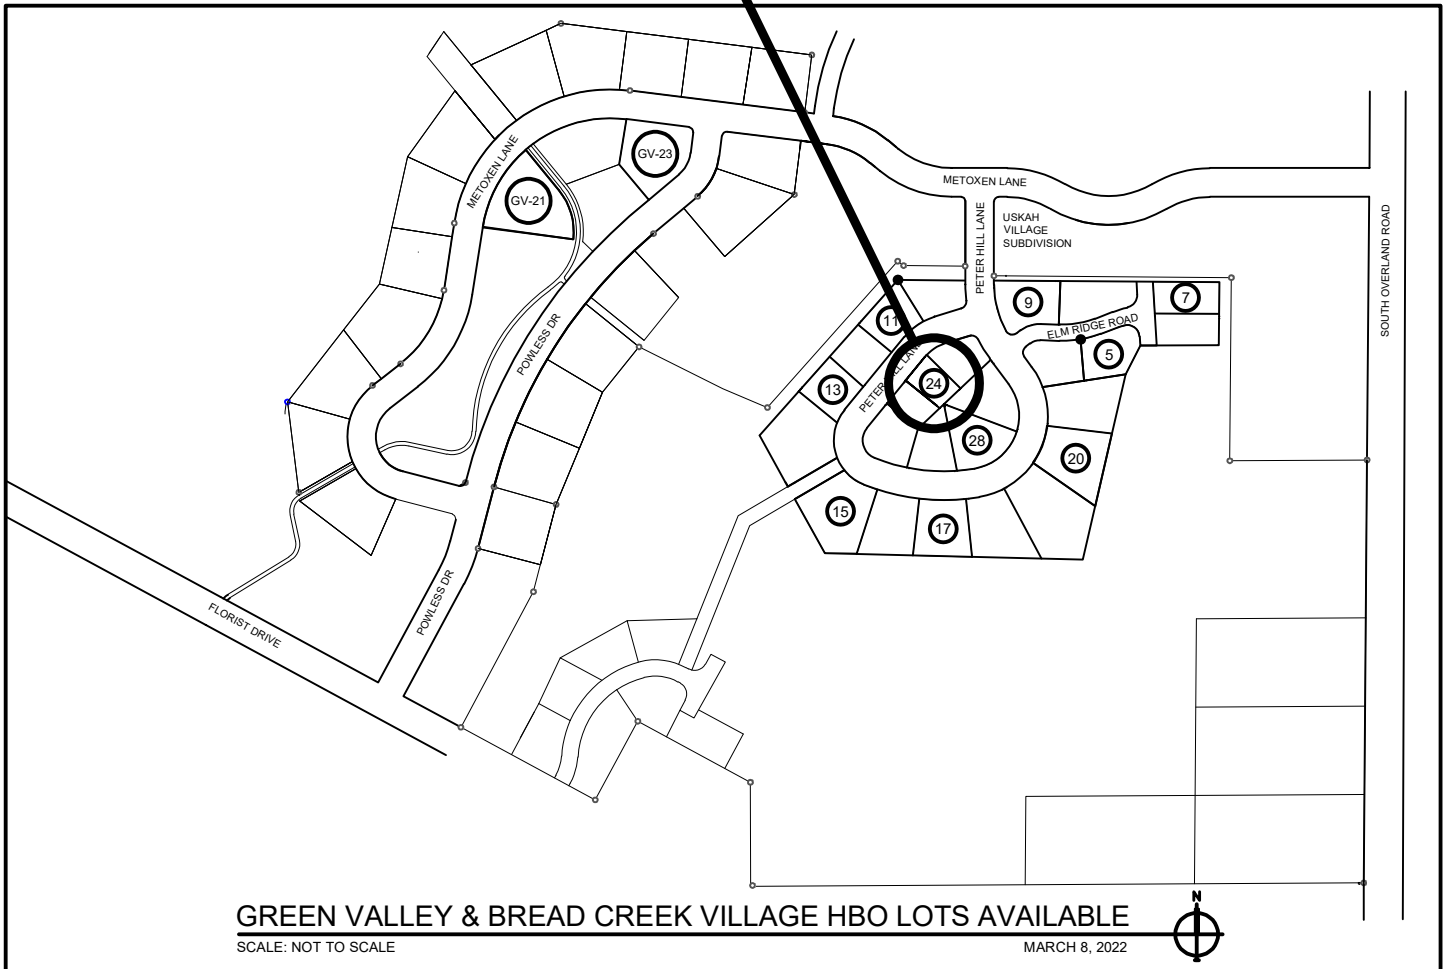

GREEN VALLEY & BREAD CREEK VILLAGE HBO LOTS AVAILABLE

SCALE: NOT TO SCALE
MARCH 8, 2022
