




BREAD CREEK VILLAGE LOT #5

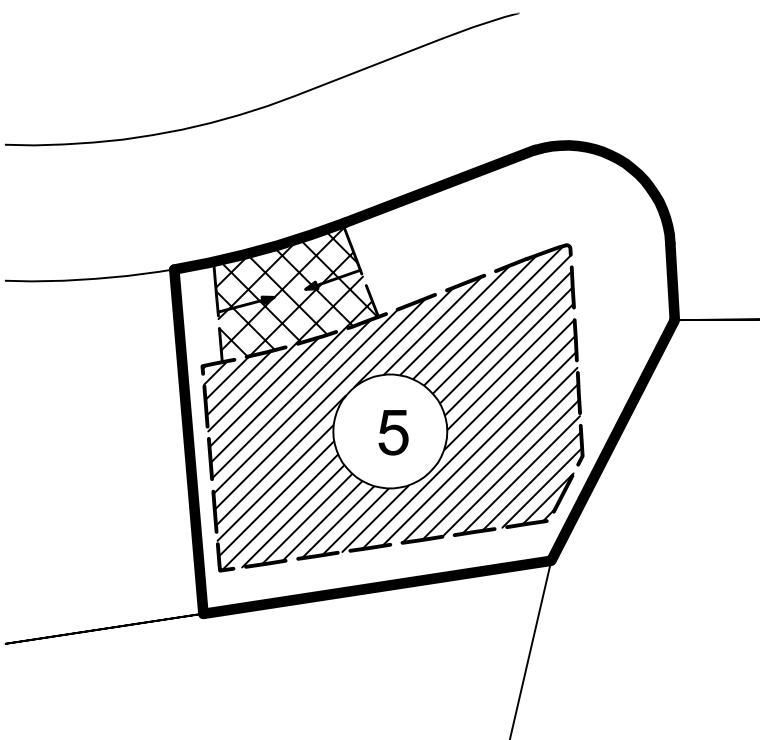


The site plan for Lot #5 shows a rectangular lot with a hatched area representing the buildable area. A smaller hatched area within the lot is designated as a driveway. The lot number '5' is prominently displayed in a circle in the center of the buildable area.


LOT NOTE:
 SMALLER LOT
 DESIGNED FOR SMALL
 HOME (450 SF MIN.)

KEY:

	PROPERTY SETBACKS - BUILDABLE AREA
	DRIVEWAY - BUILDABLE AREA* *20' MAX. WIDTH, WITHIN THIS AREA

SITE PLAN
 SCALE: 1/4" = 1'-0"

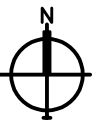

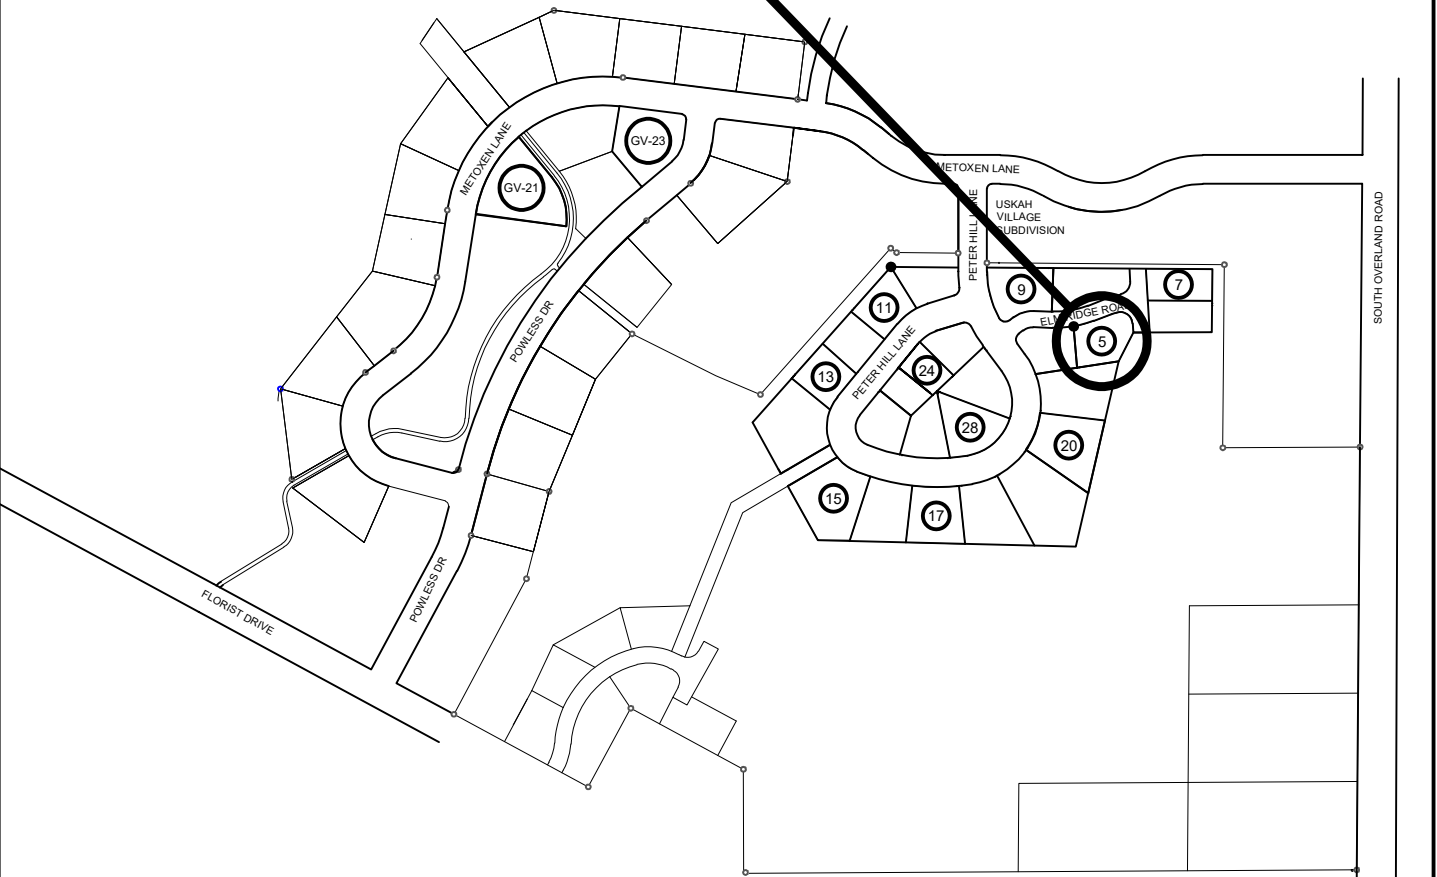

The overall subdivision map shows the layout of the 'USKAH VILLAGE SUBDIVISION'. Streets include Florist Drive, Powless Dr, Metoxen Lane, Peter Hill Lane, Elbridge Road, and South Overland Road. Lots are numbered 5 through 28. Lot #5 is circled in black, and a line connects it to the detailed site plan above. The subdivision is bounded by Peter Hill Lane to the north and South Overland Road to the east.

GREEN VALLEY & BREAD CREEK VILLAGE HBO LOTS AVAILABLE
 SCALE: NOT TO SCALE

MARCH 8, 2022 